



SECOND FLOOR AREA = 1395 sq. ft.
 (INCLUDES OPEN AREA)
 OPEN AREA = 83 sq. ft.

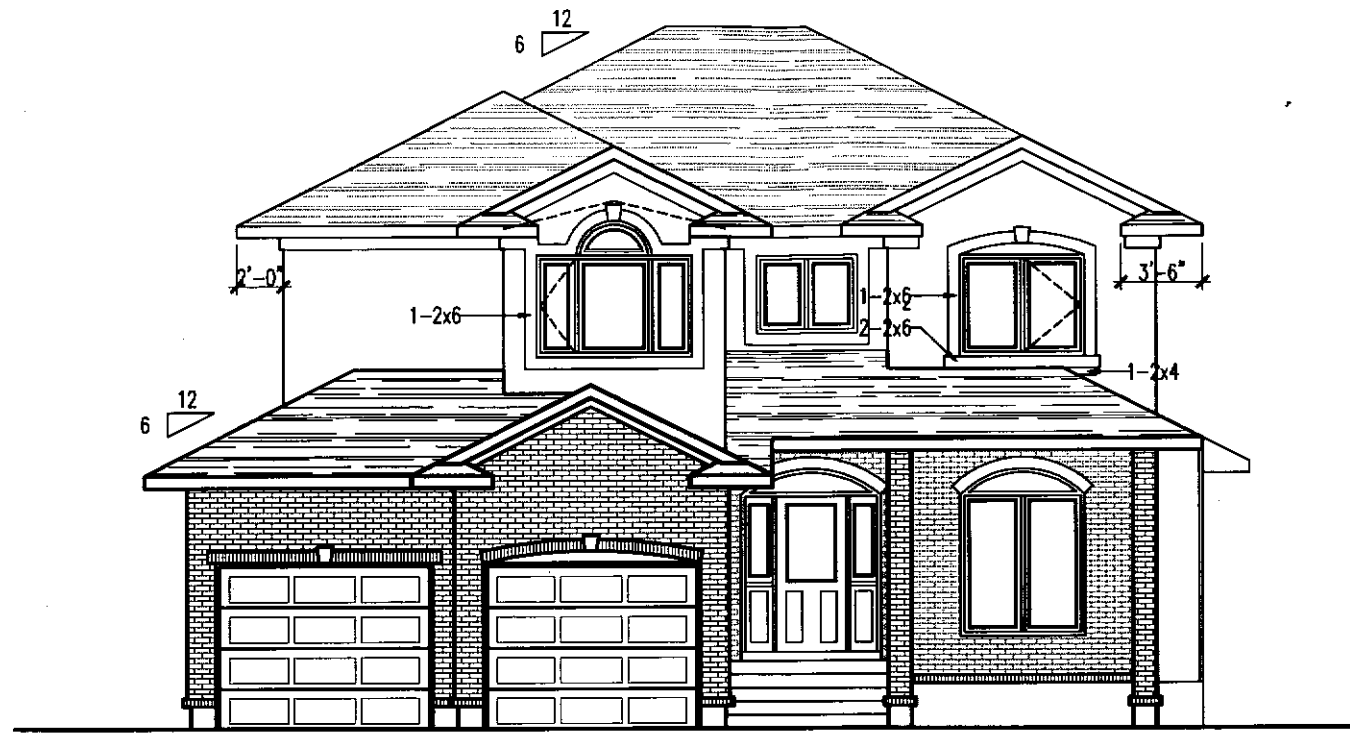


SOUTH ELEVATION

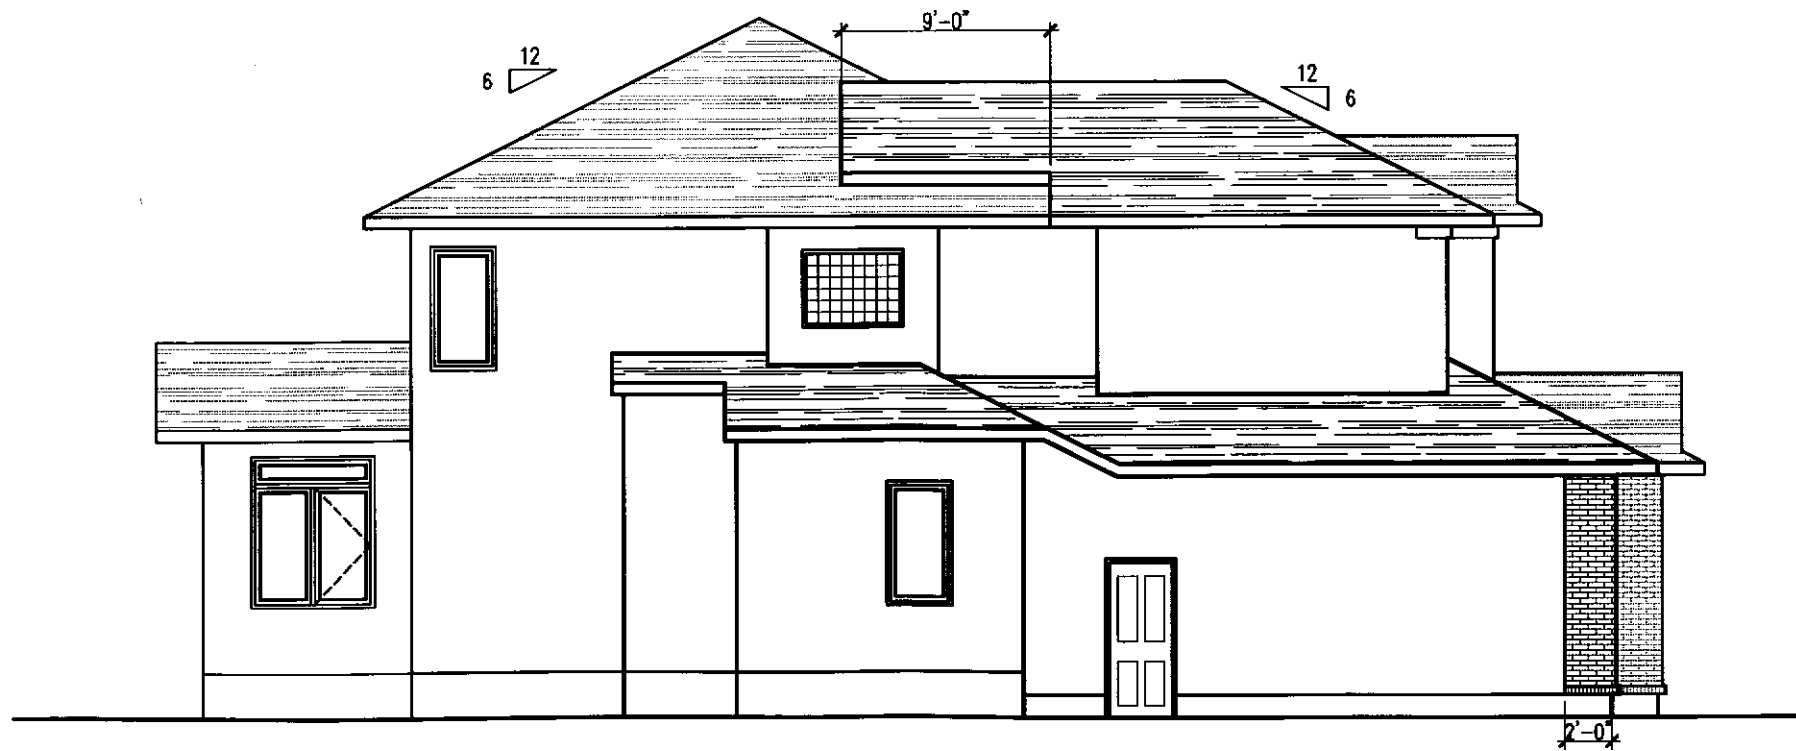

WEST ELEVATION

REVERSE

2


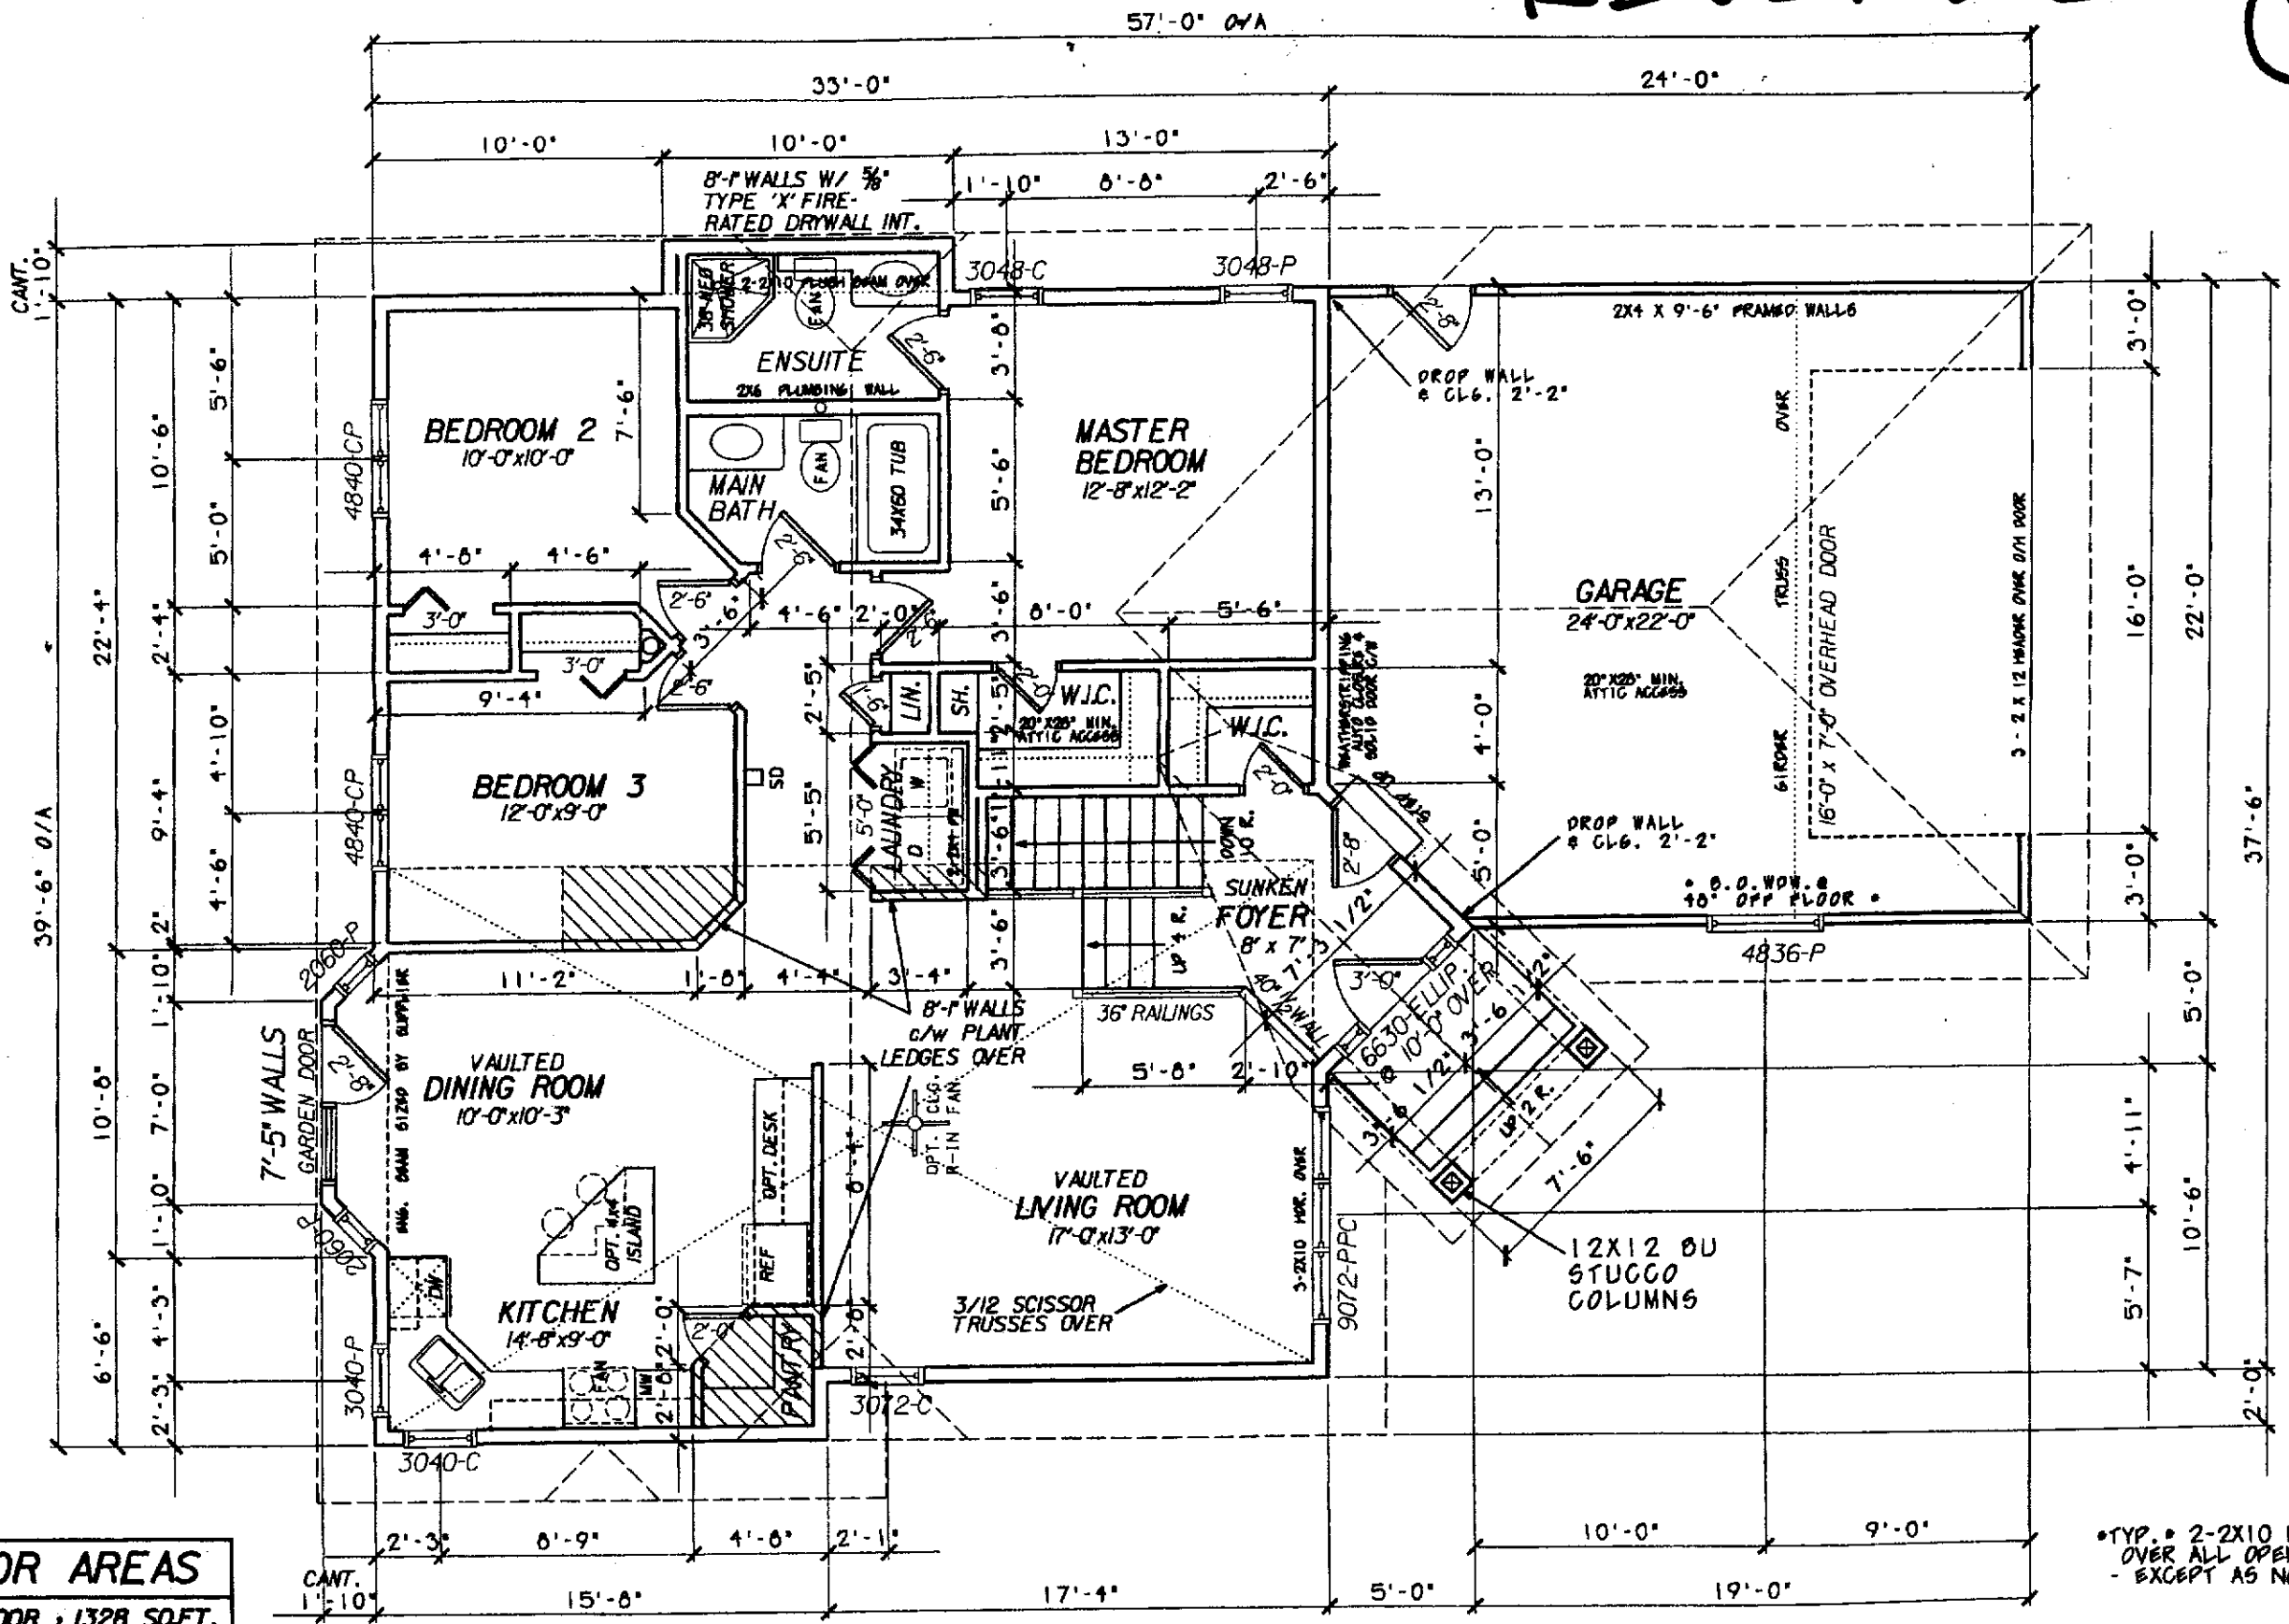


FLOOR AREAS	
MAIN FLOOR :	1328 SQ.FT.
OPT. BSMT. DEV. :	932 SQ.FT.
UNFIN. BSMT. :	1294 SQ.FT.
GARAGE :	516 SQ.FT.

*TYP. * 2-2X10 HEADER OVER ALL OPENINGS - EXCEPT AS NOTED

INSULATE AND INSTALL AIR VAPOUR BARRIER

MAIN FLOOR PLAN

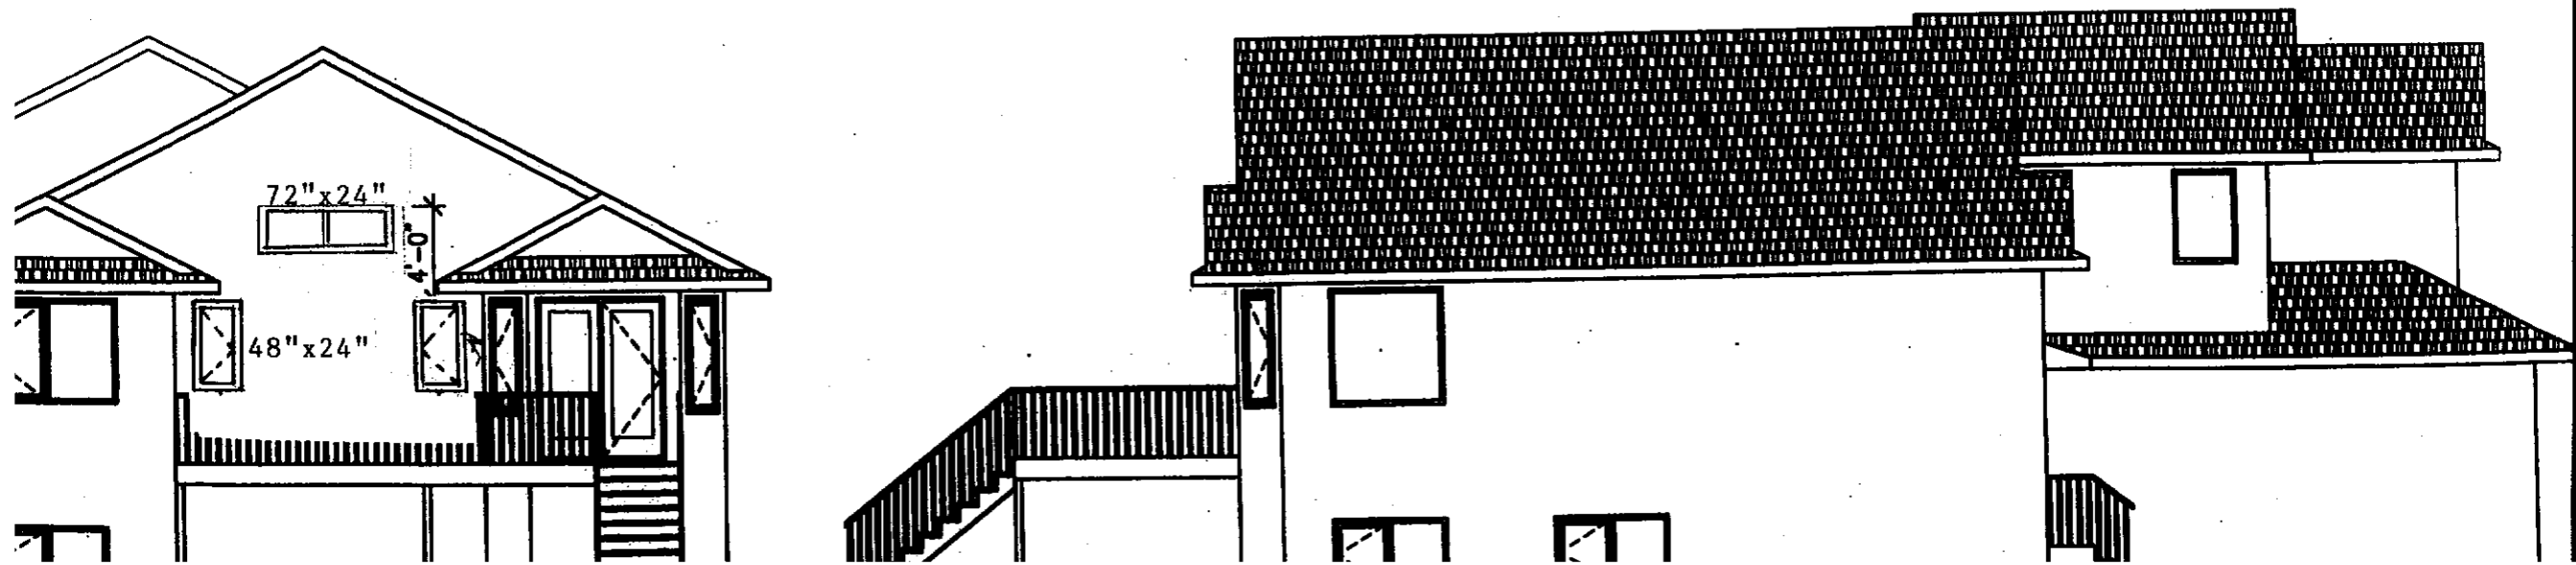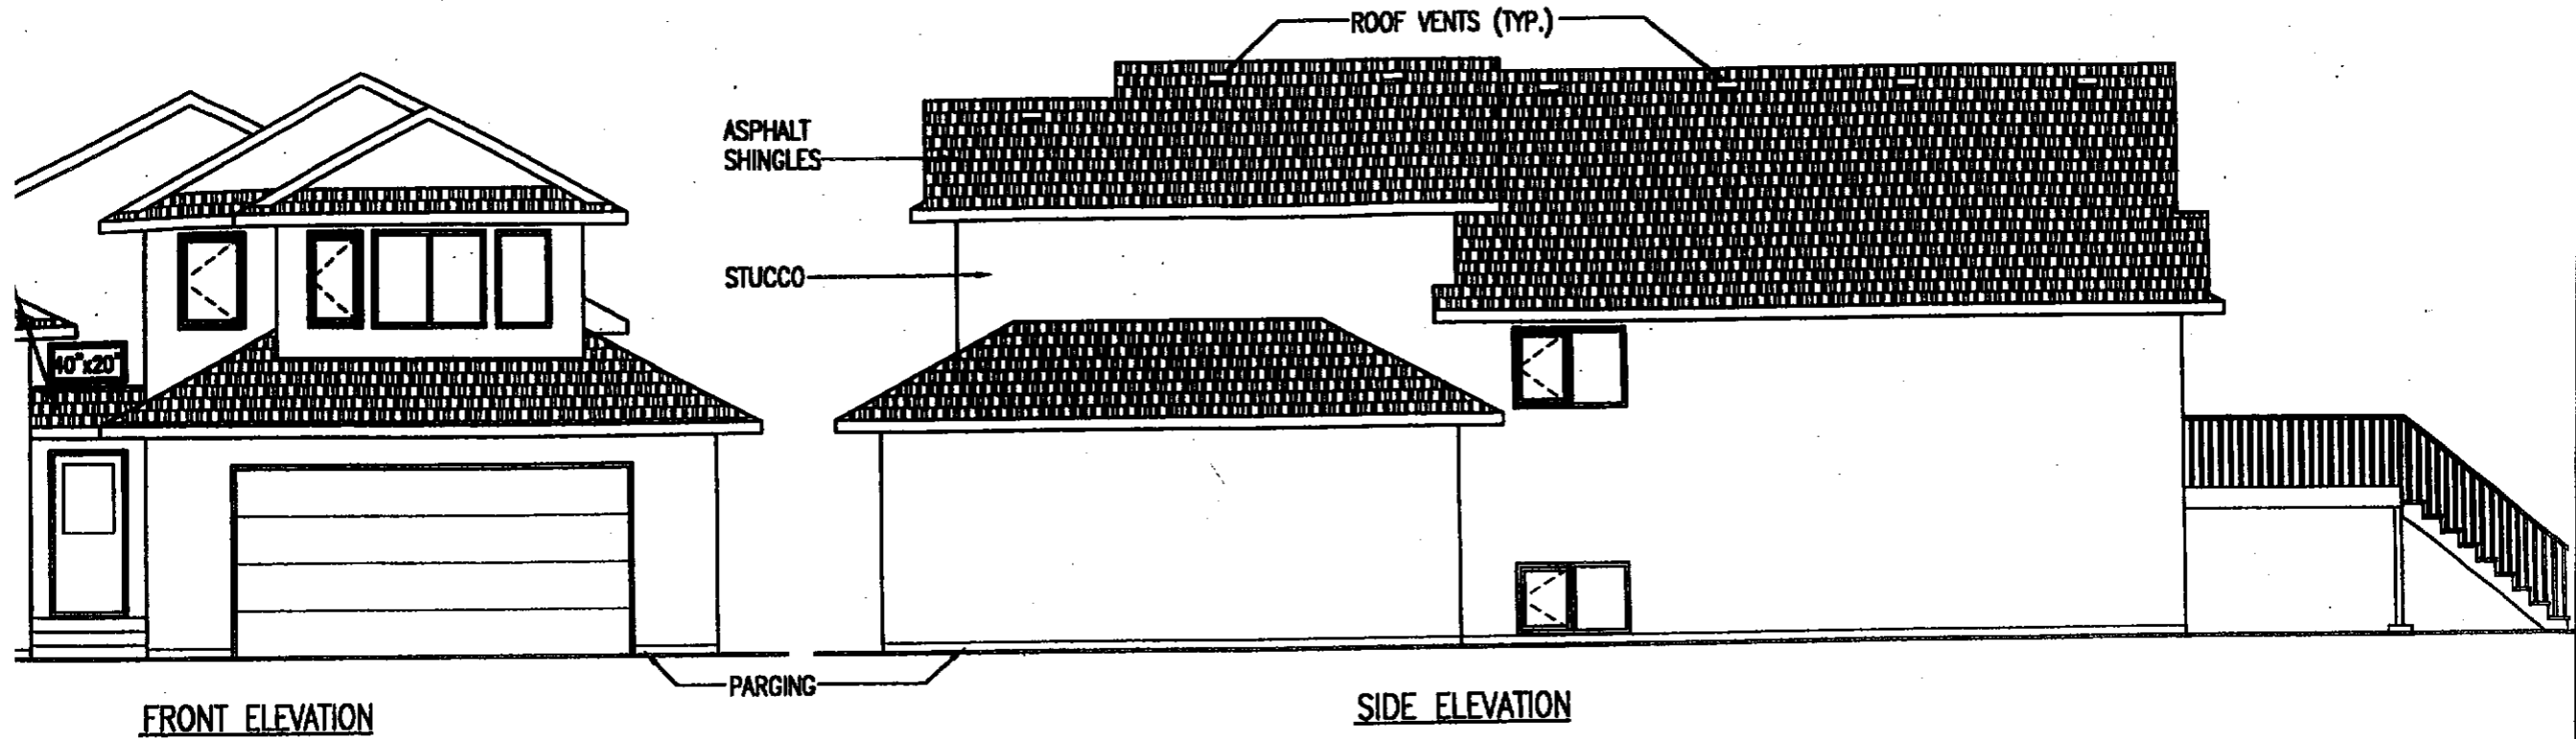

W03 1/2



THIS ROOF
4:12 PITCH


10' x 20'

FRONT ELEVATION


ASPHALT
SHINGLES

STUCCO

PARGING

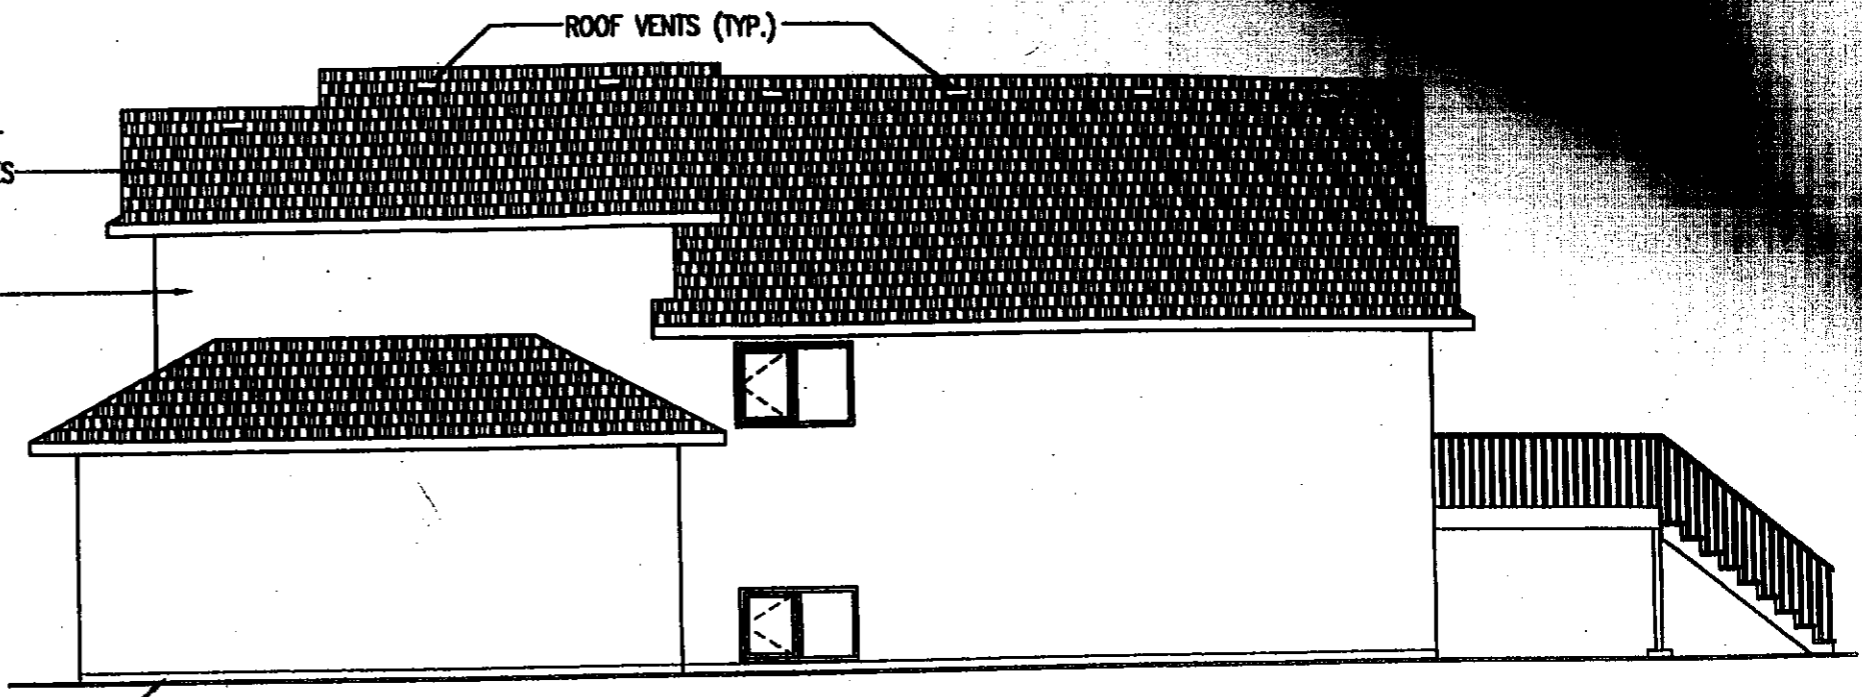


SIDE ELEVATION

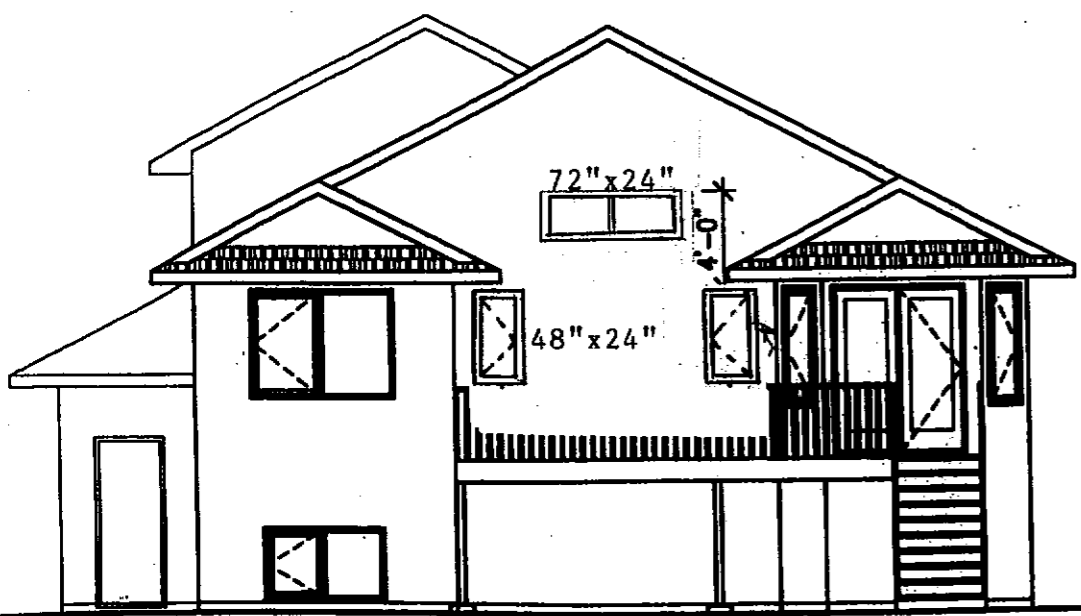

72" x 24"

48" x 24"

BACK ELEVATION

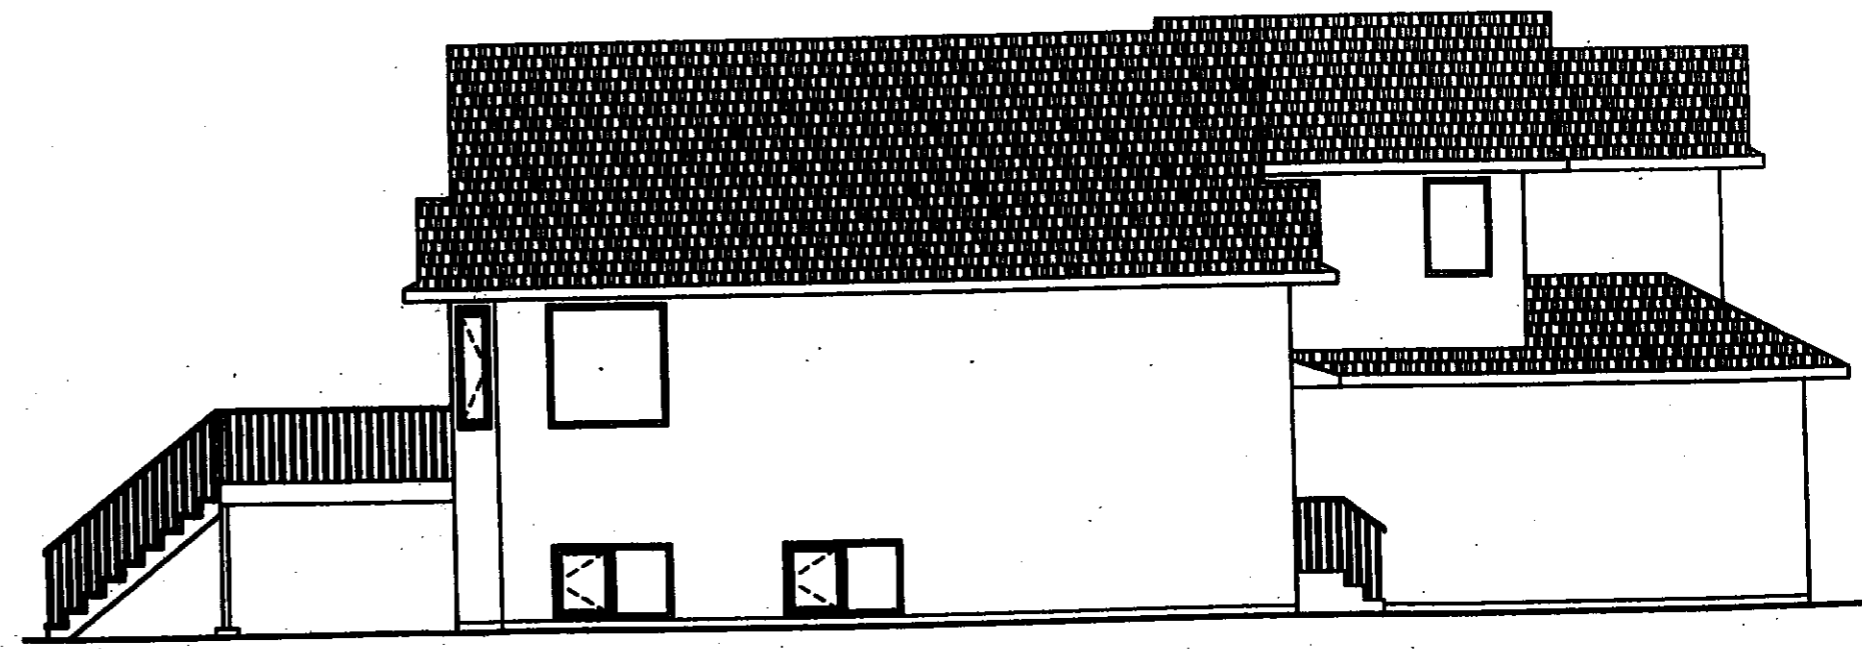

SIDE ELEVATION